




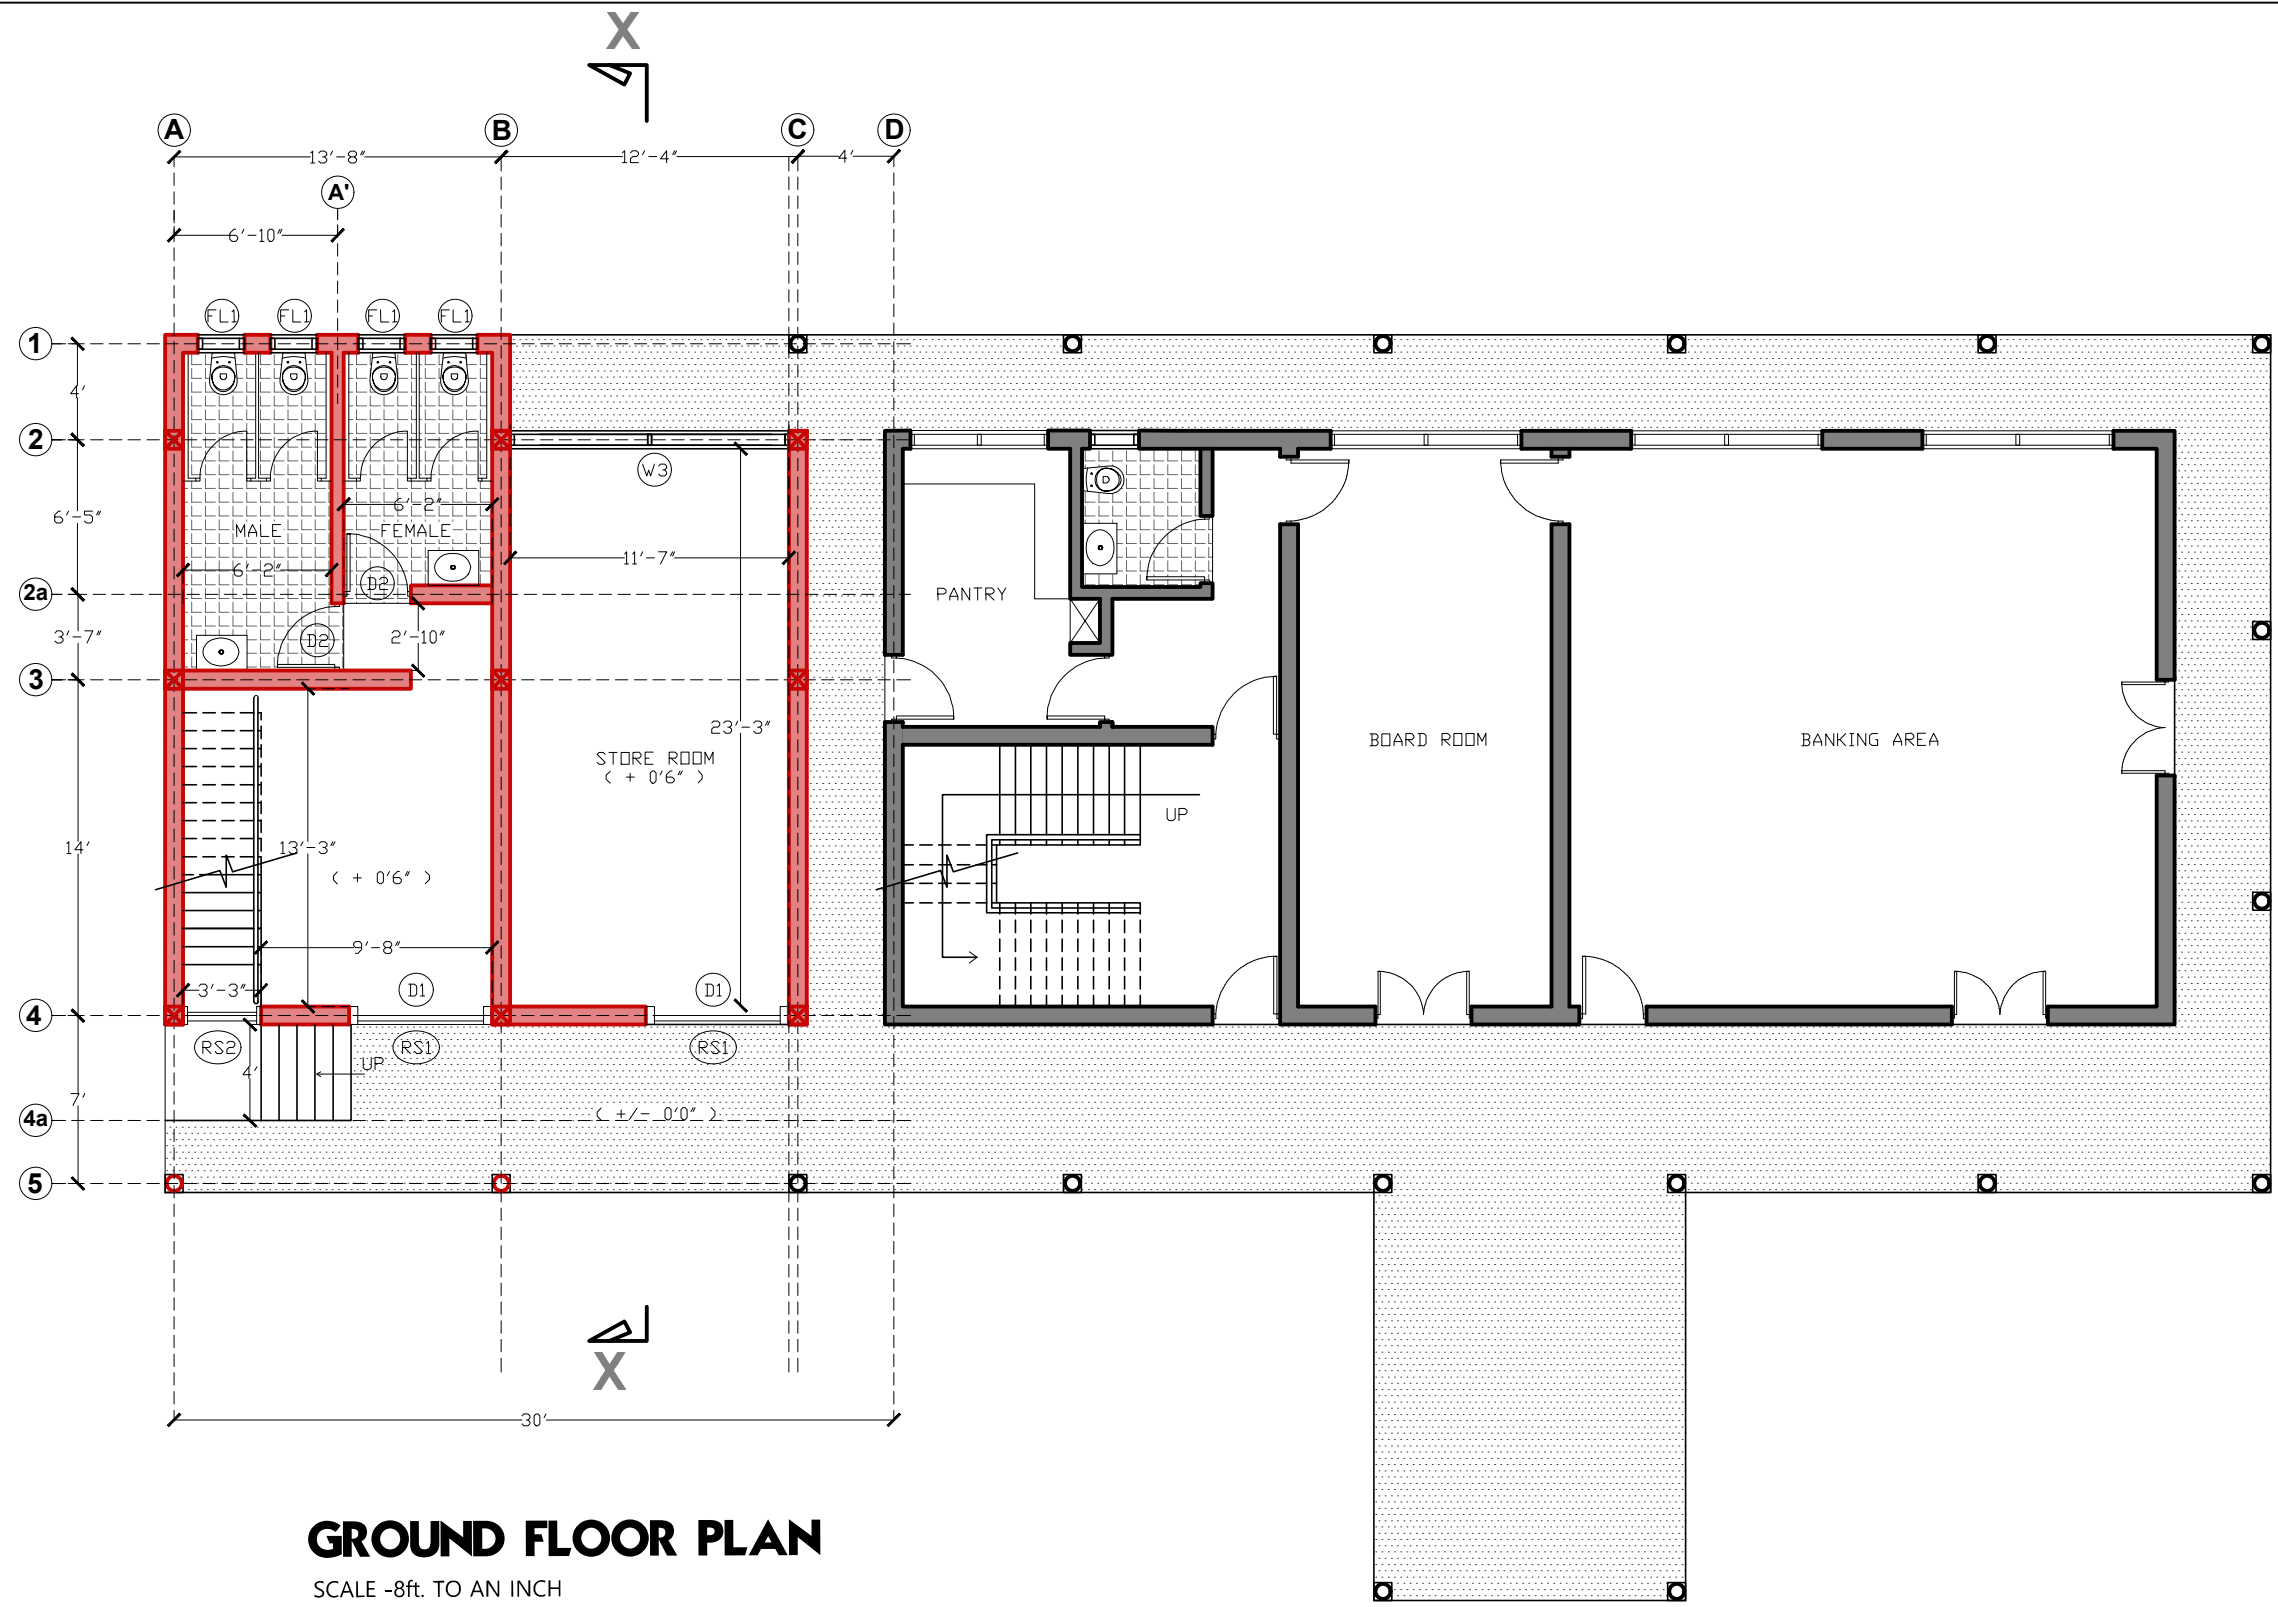


GROUND FLOOR PLAN
SCALE -8ft. TO AN INCH

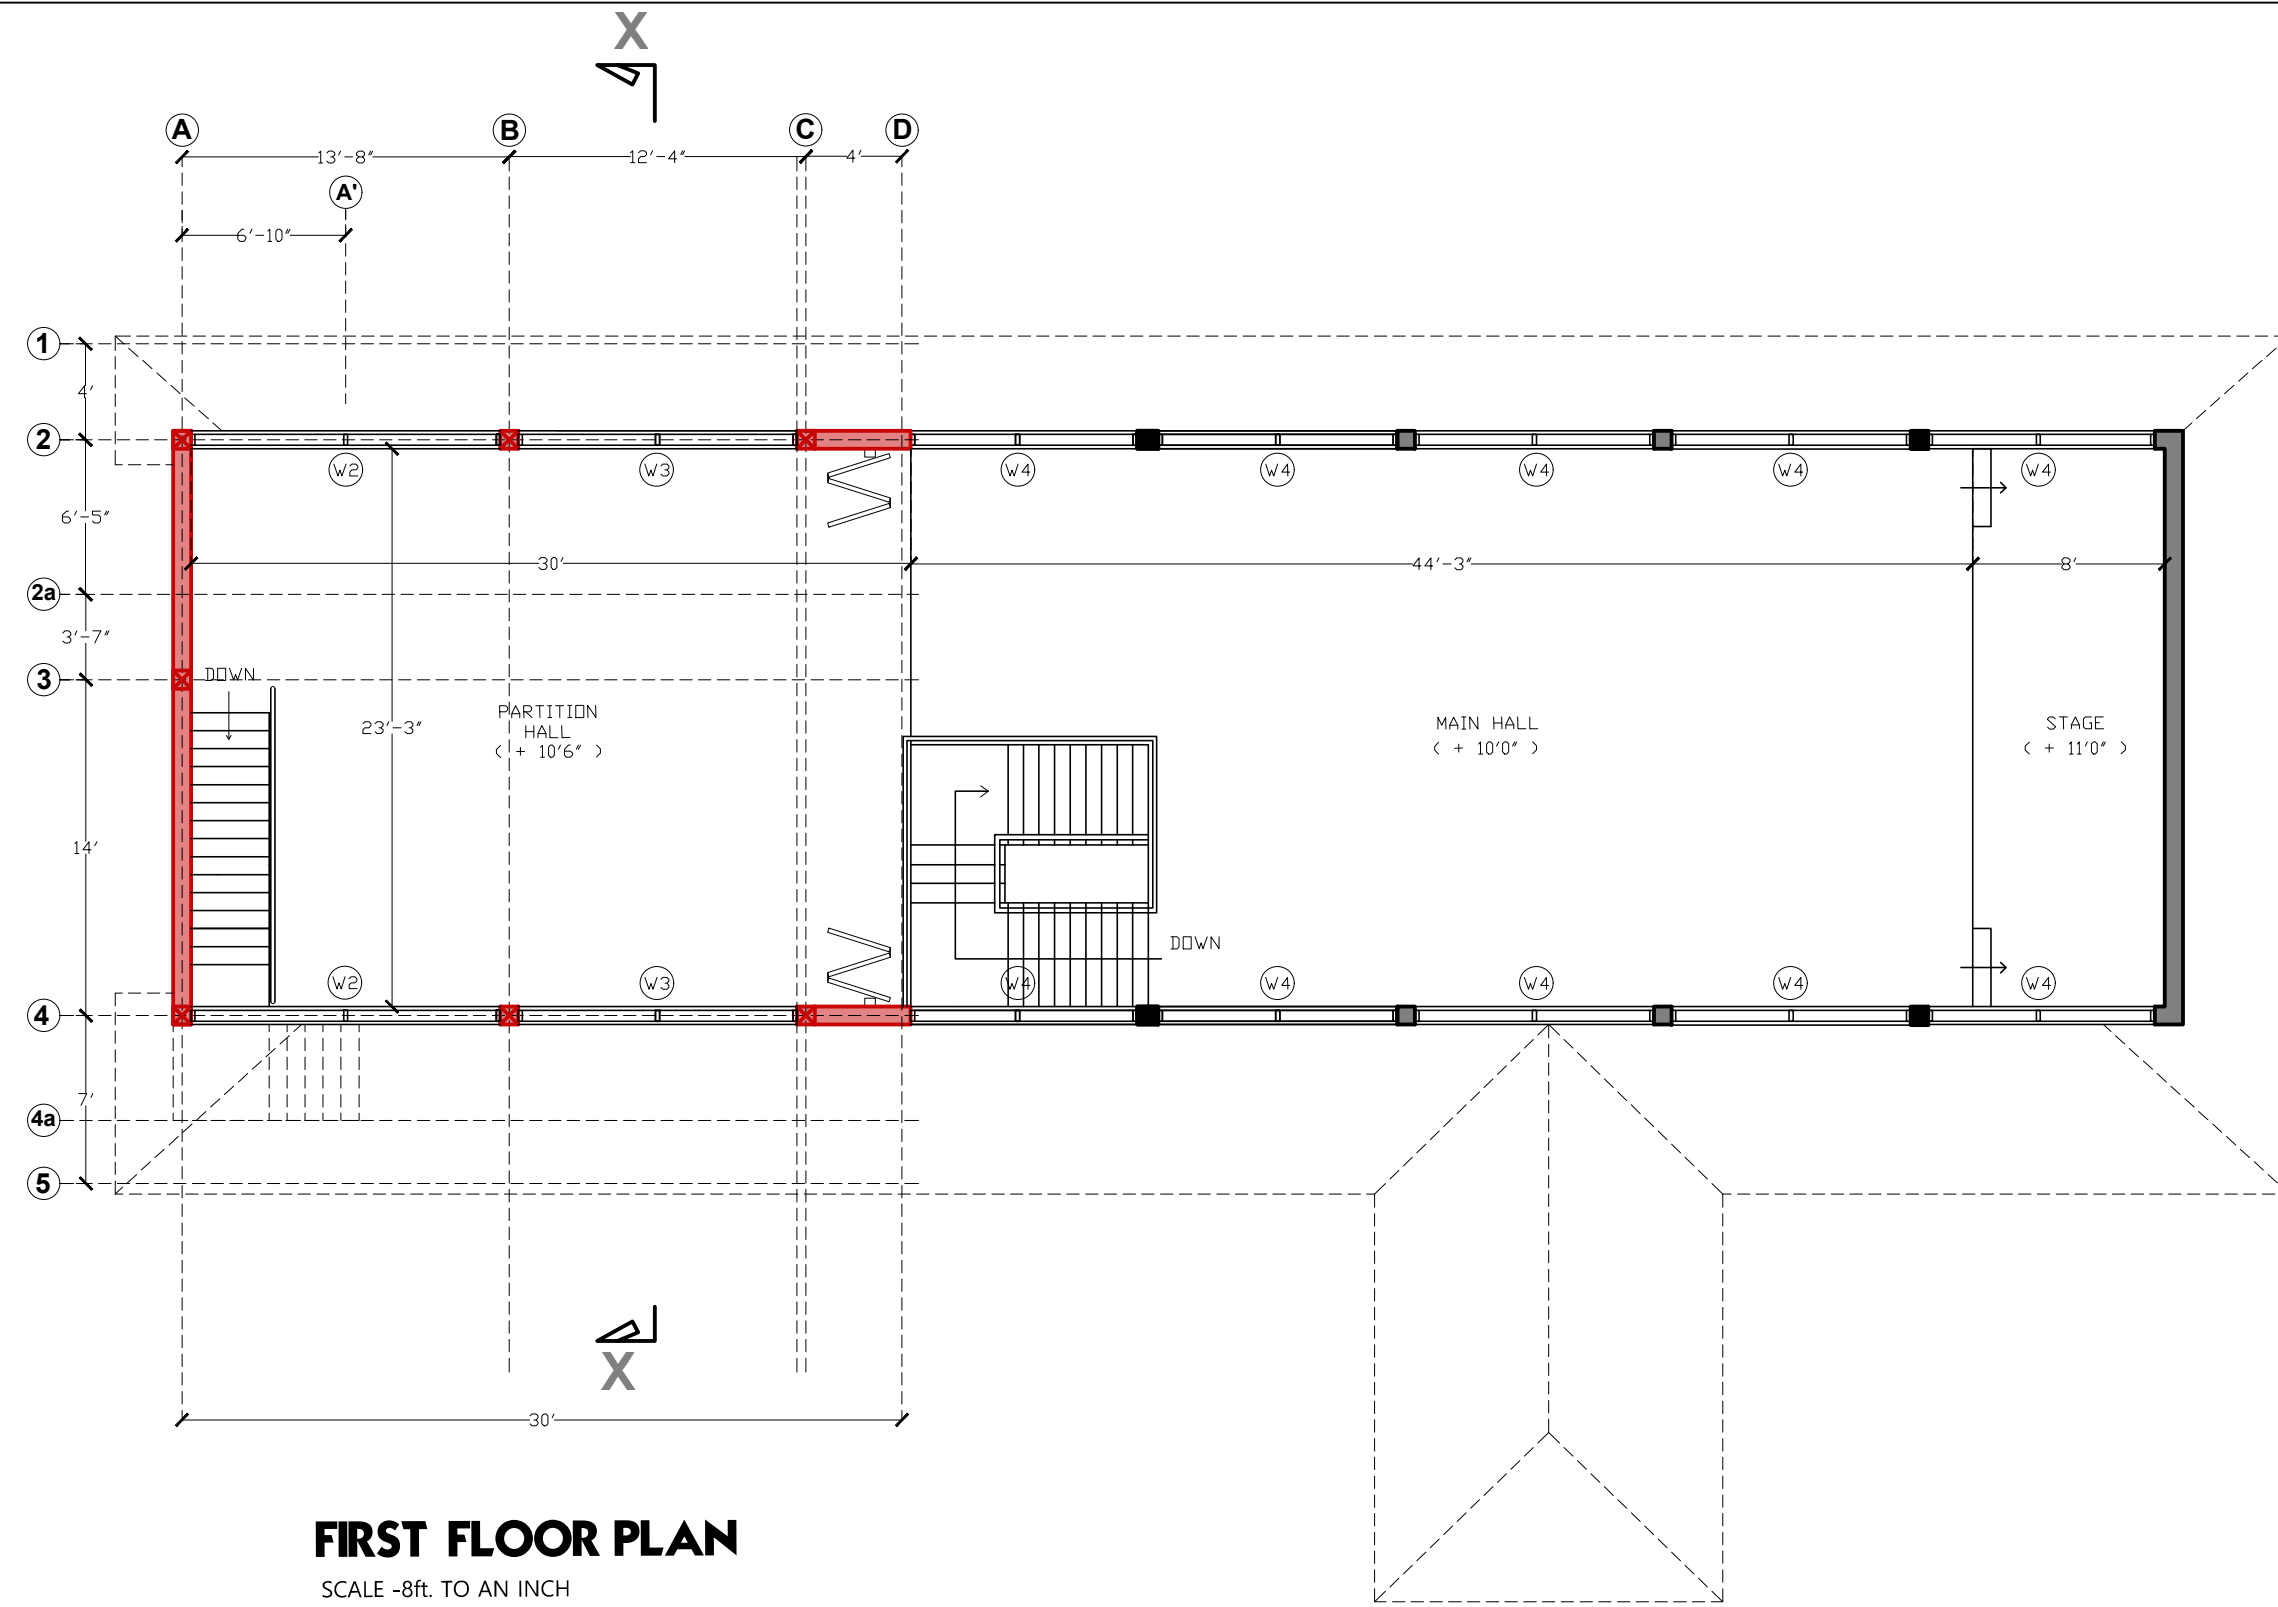


FIRST FLOOR PLAN
SCALE -8ft. TO AN INCH

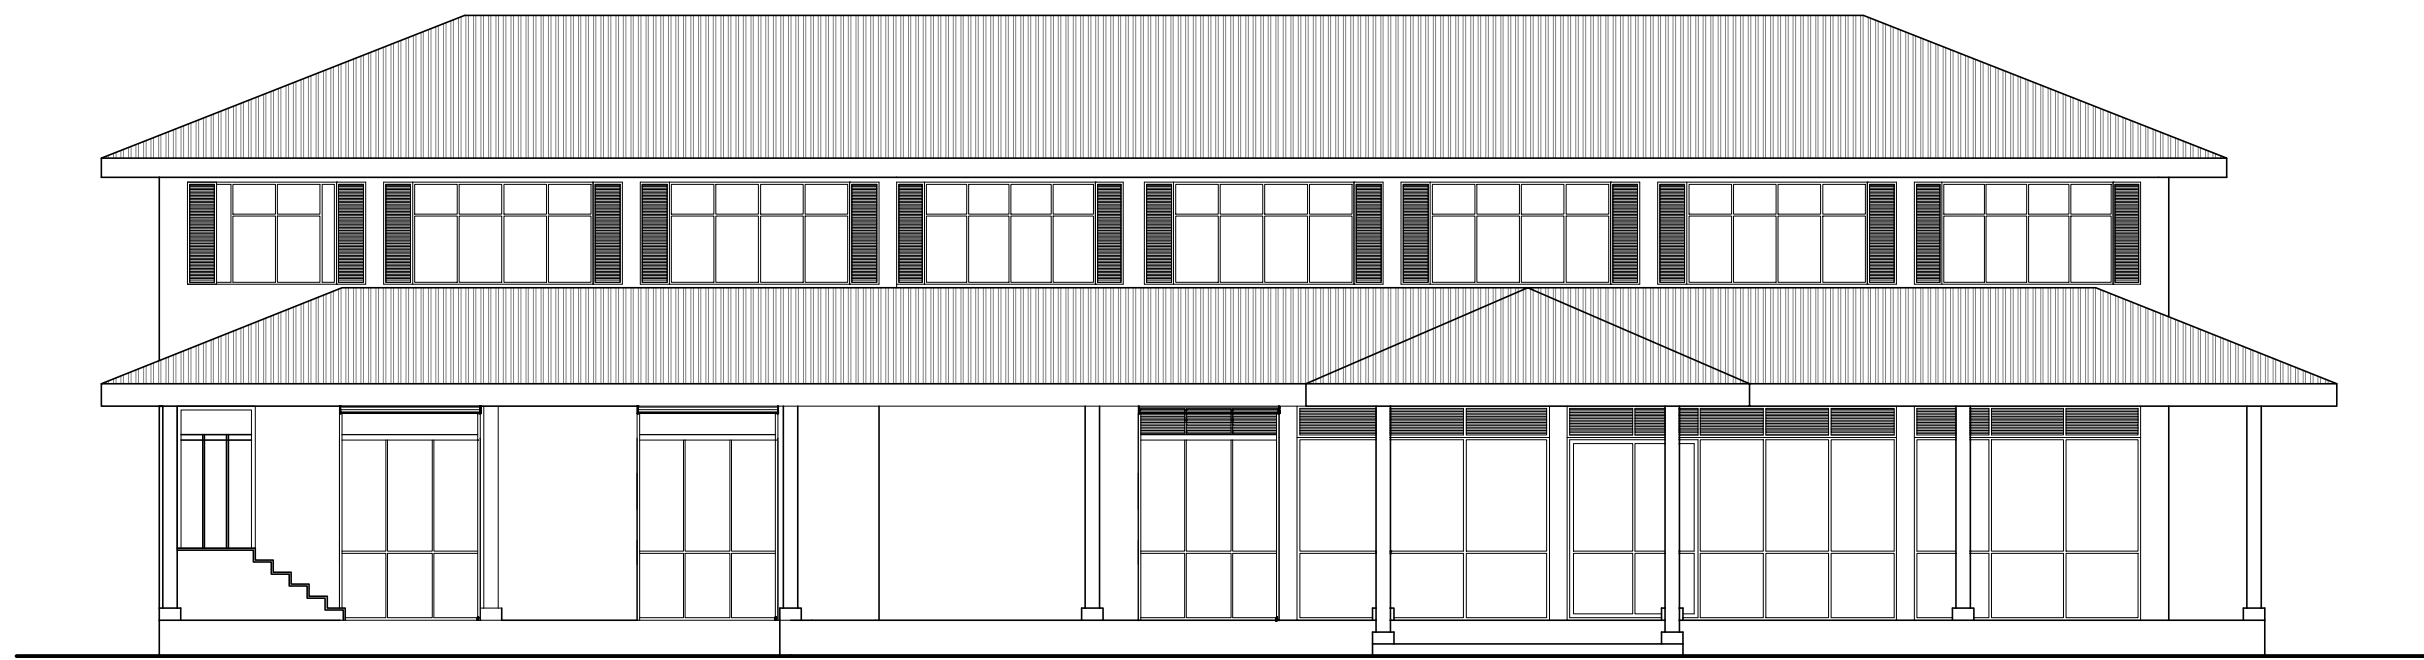


FRONT ELEVATION
SCALE -8ft. TO AN INCH

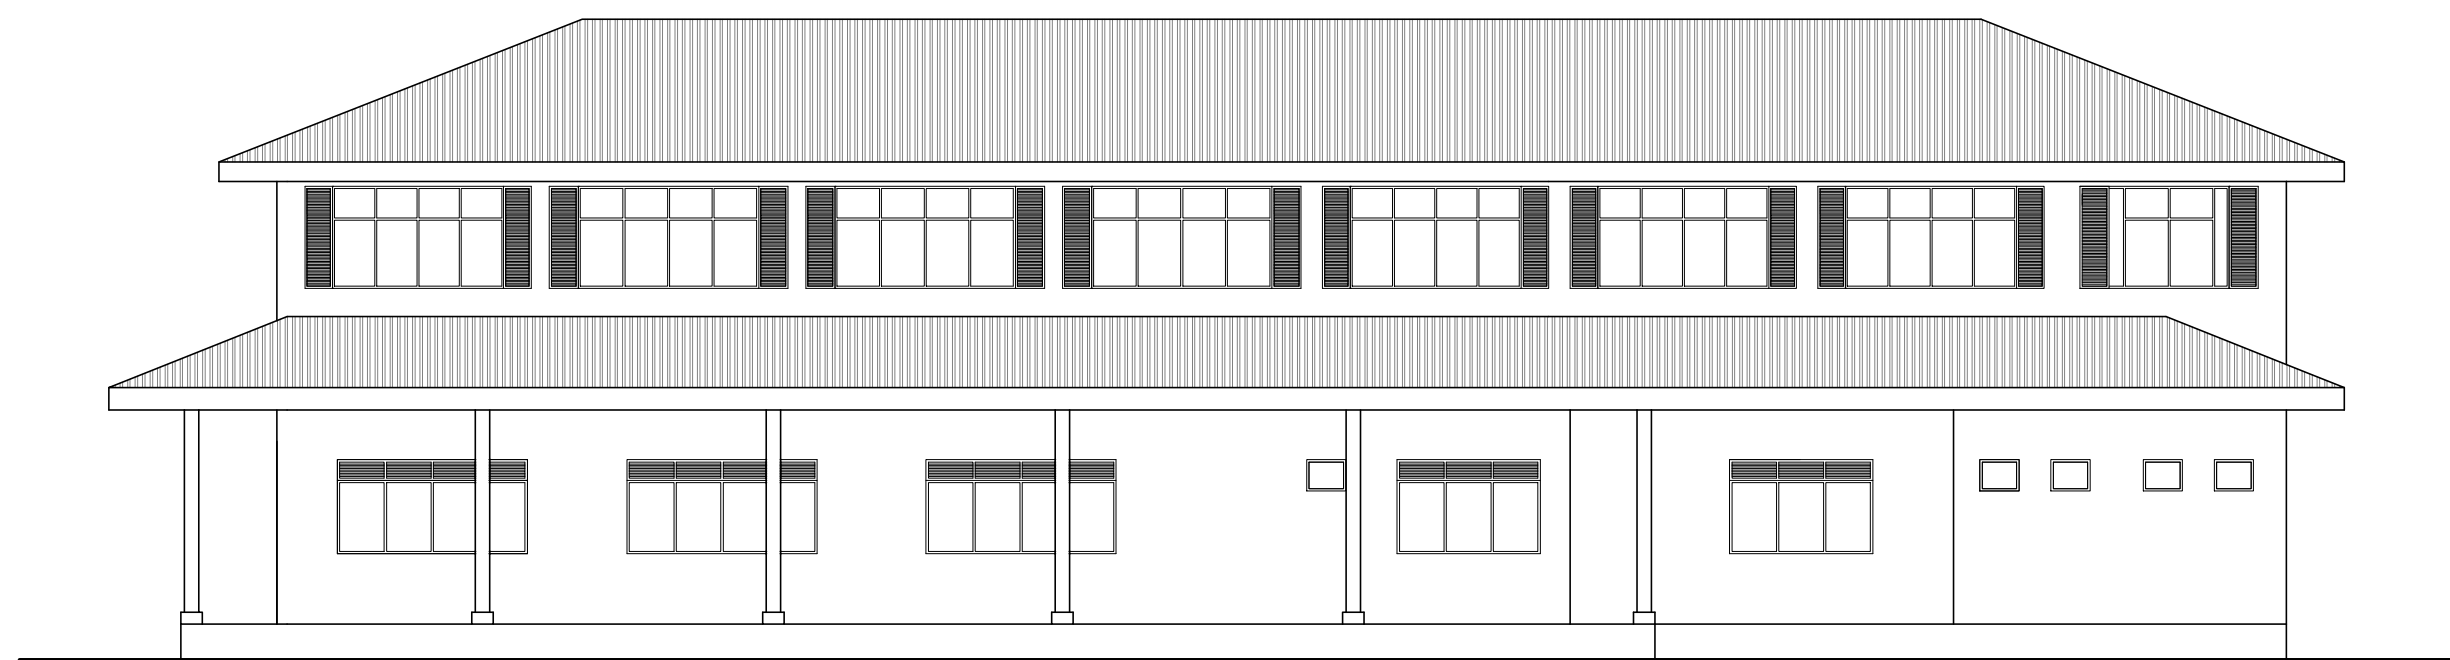


REAR ELEVATION
SCALE -8ft. TO AN INCH

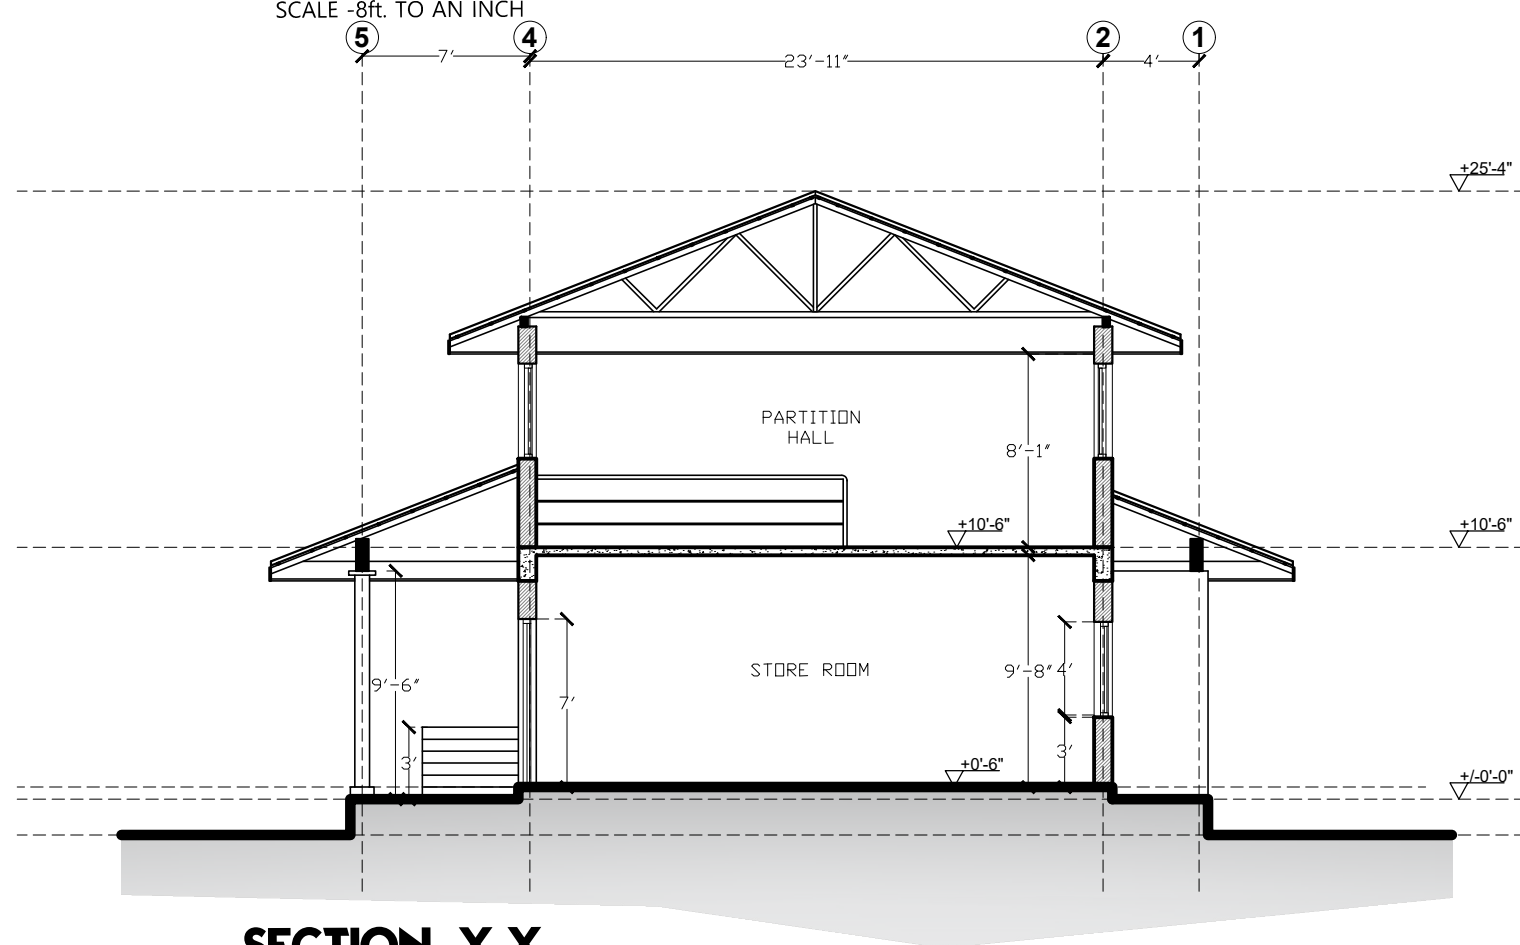


SECTION X X
SCALE -8ft. TO AN INCH

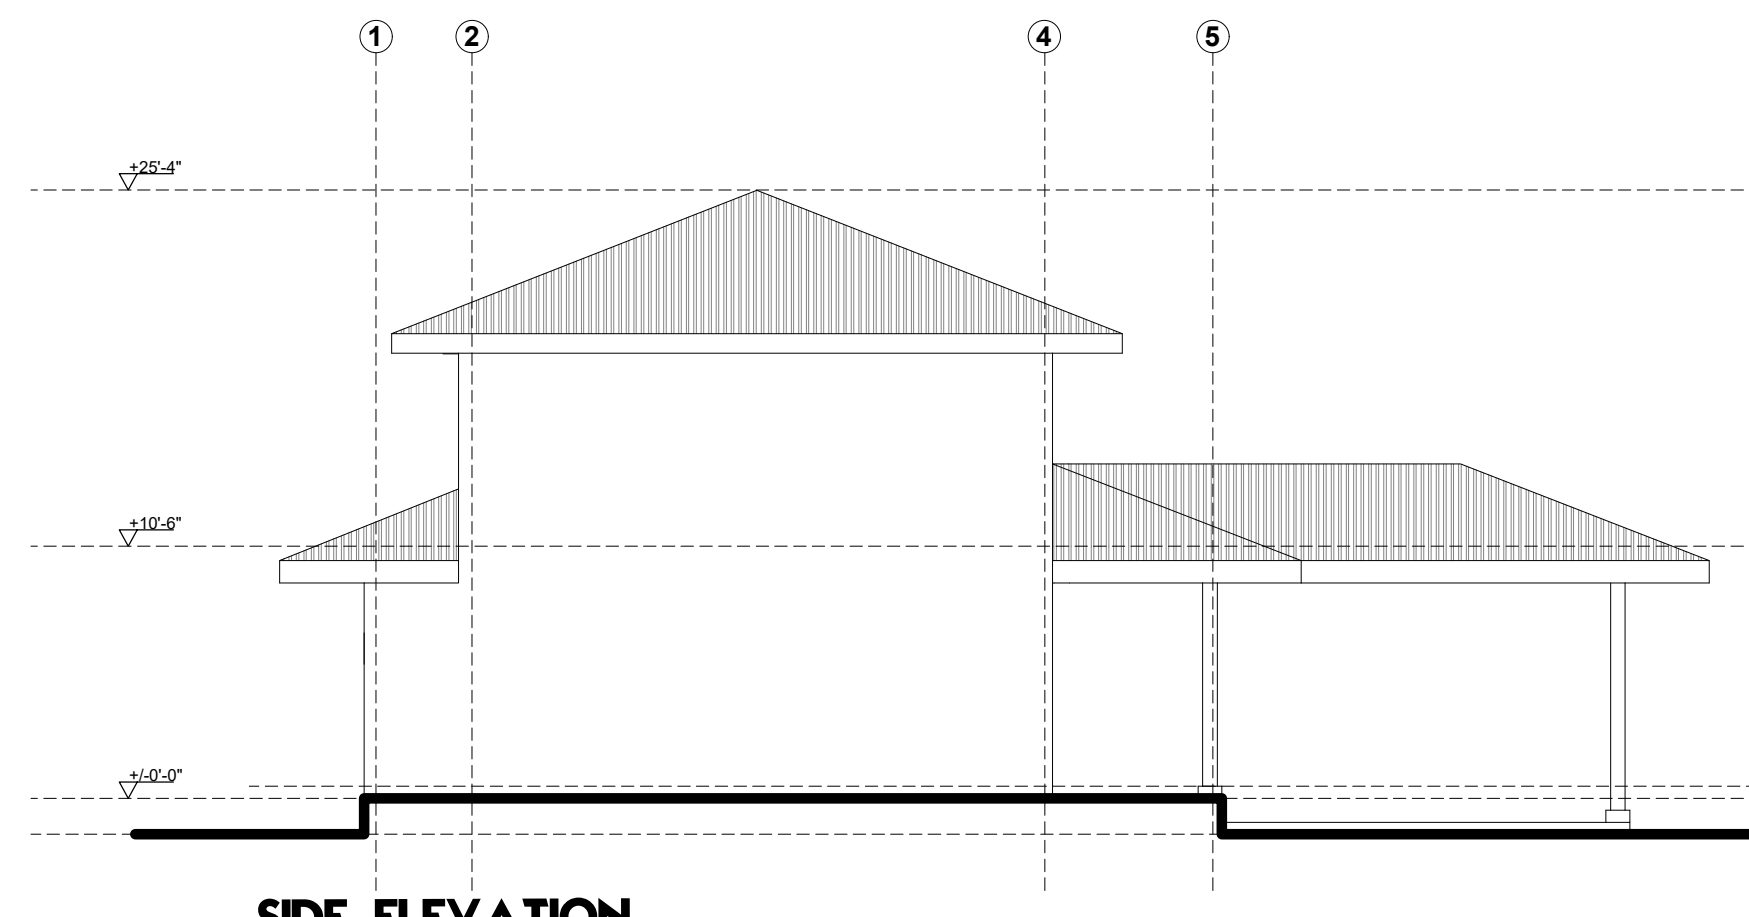


SIDE ELEVATION
SCALE -8ft. TO AN INCH

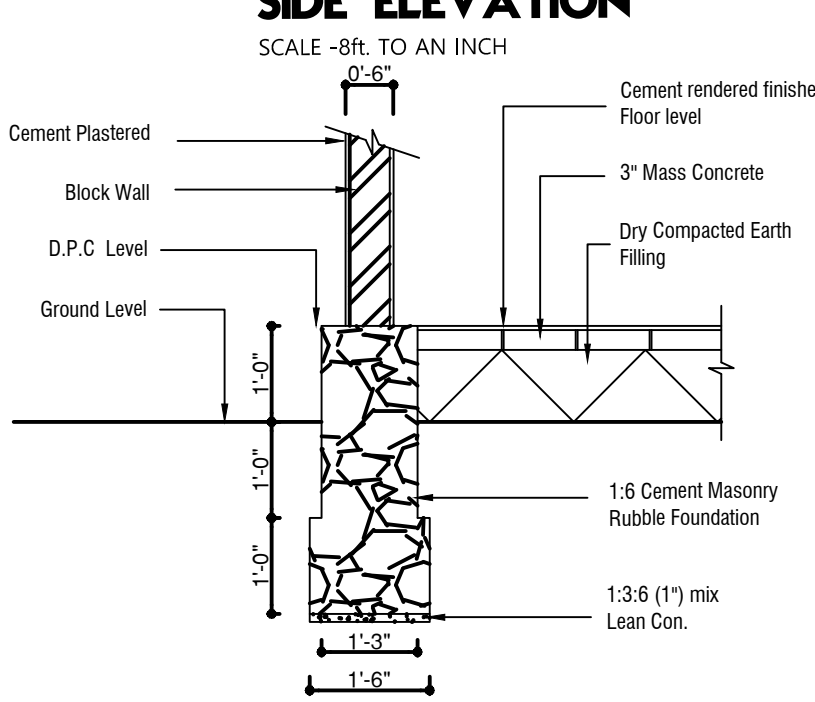


WALL FOUNDATION
SCALE : 2 FT TO AN INCH

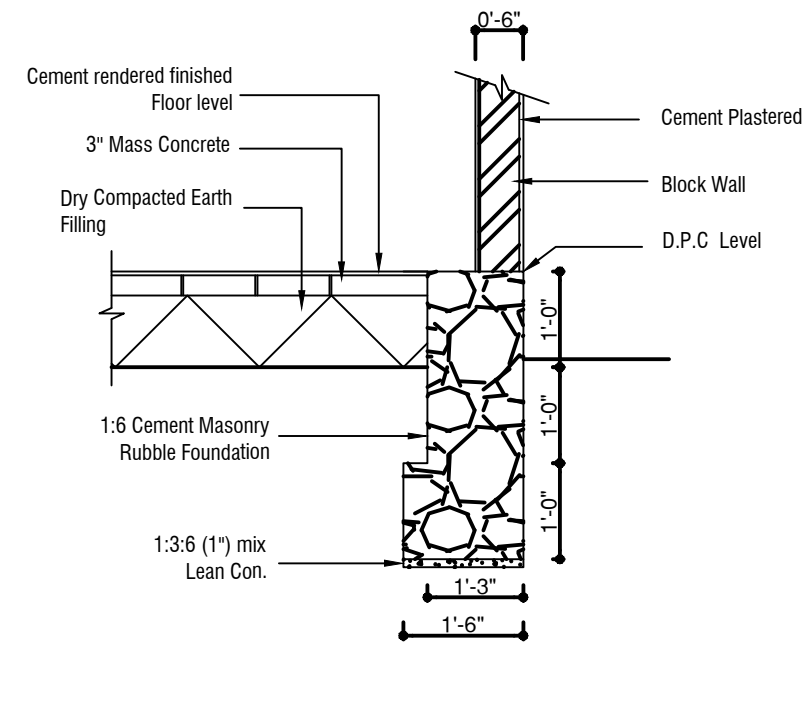


WALL FOUNDATION
(IN SIDE THE BUILDING)
SCALE : 2 FT TO AN INCH

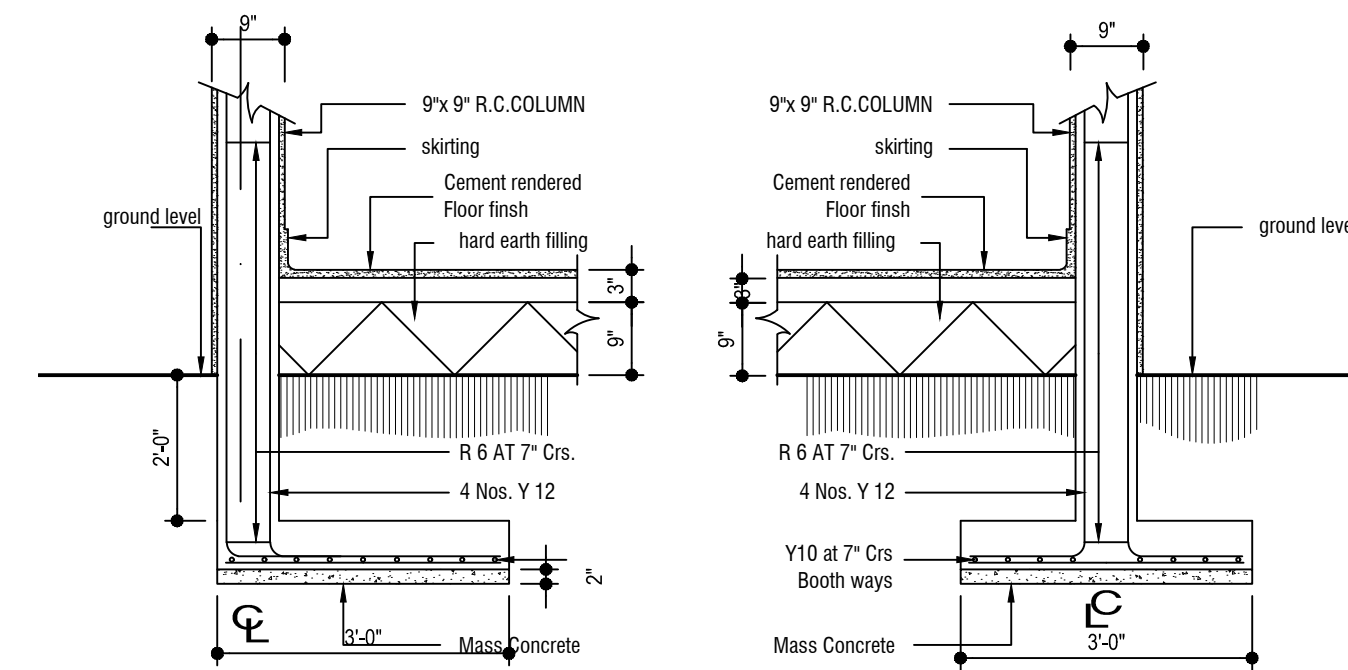

SECTION B B

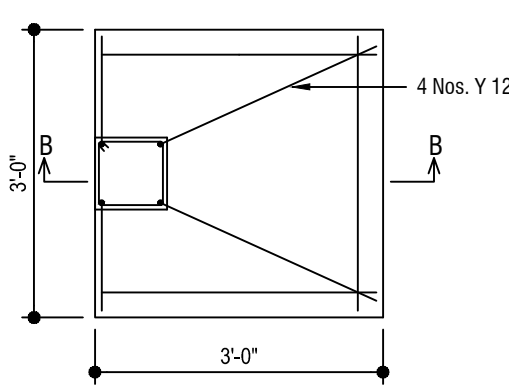


COLUMNFOOTING
(IN BOUNDARY WALL)
SCALE : 2 FT TO AN INCH

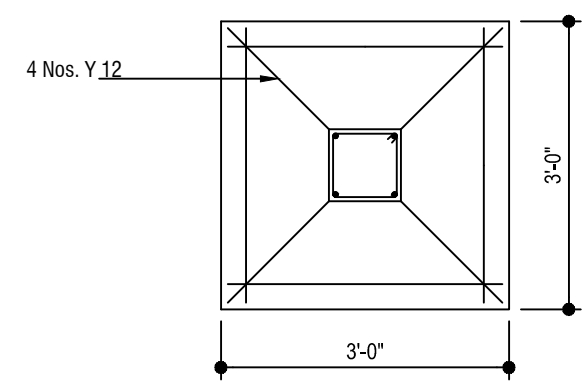

COLUMNFOOTING
(IN SIDE THE BUILDING)
SCALE : 2 FT TO AN INCH

NOTES :-

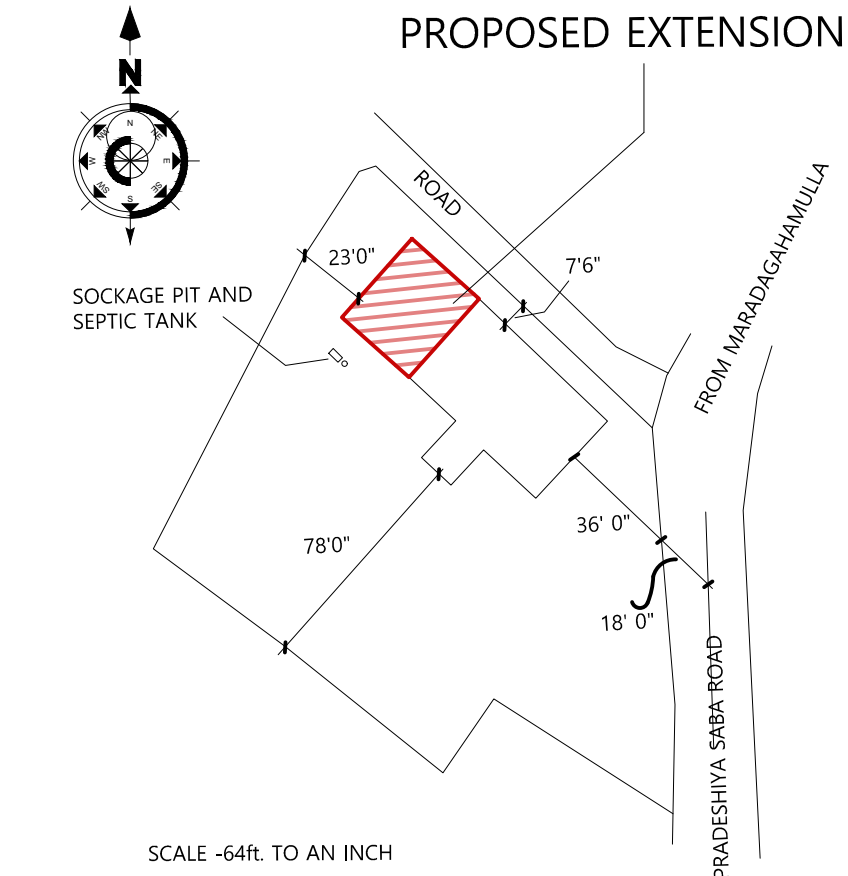

FLOOR AREA	
PROPOSED EXTENSION	
GROUND FLOOR AREA	- 929.5 sq.ft.
FIRST FLOOR AREA	- 760.73 sq.ft.
	- 1,690.23 sq.ft.

Rev.	Description	Date	By

Project Title

**PROPOSED EXTENSION FOR
SANASA BUILDING
@ HENPITAGEDARA.**

Structural Engineers

NEXTEC Engineering (Pvt.) Ltd.
419/1/A Thalapathpitiya Road, Nugegoda.

Drawing Title

COUNCIL DRAWING

SIGNATURE OF CLIENT

SIGNATURE OF ENGINEER

Designed	Drawn	Checked
AG	AG	MM
Scales As Shown	Size A1	Date 2025/08/05
Drawing Status		
Project No.	Drawing No.	Rev.